


Revision Schedule		
No.	Date	Description
1	22.02.2023	CONSTRUCTION
2	12.07.2023	CONSTRUCTION

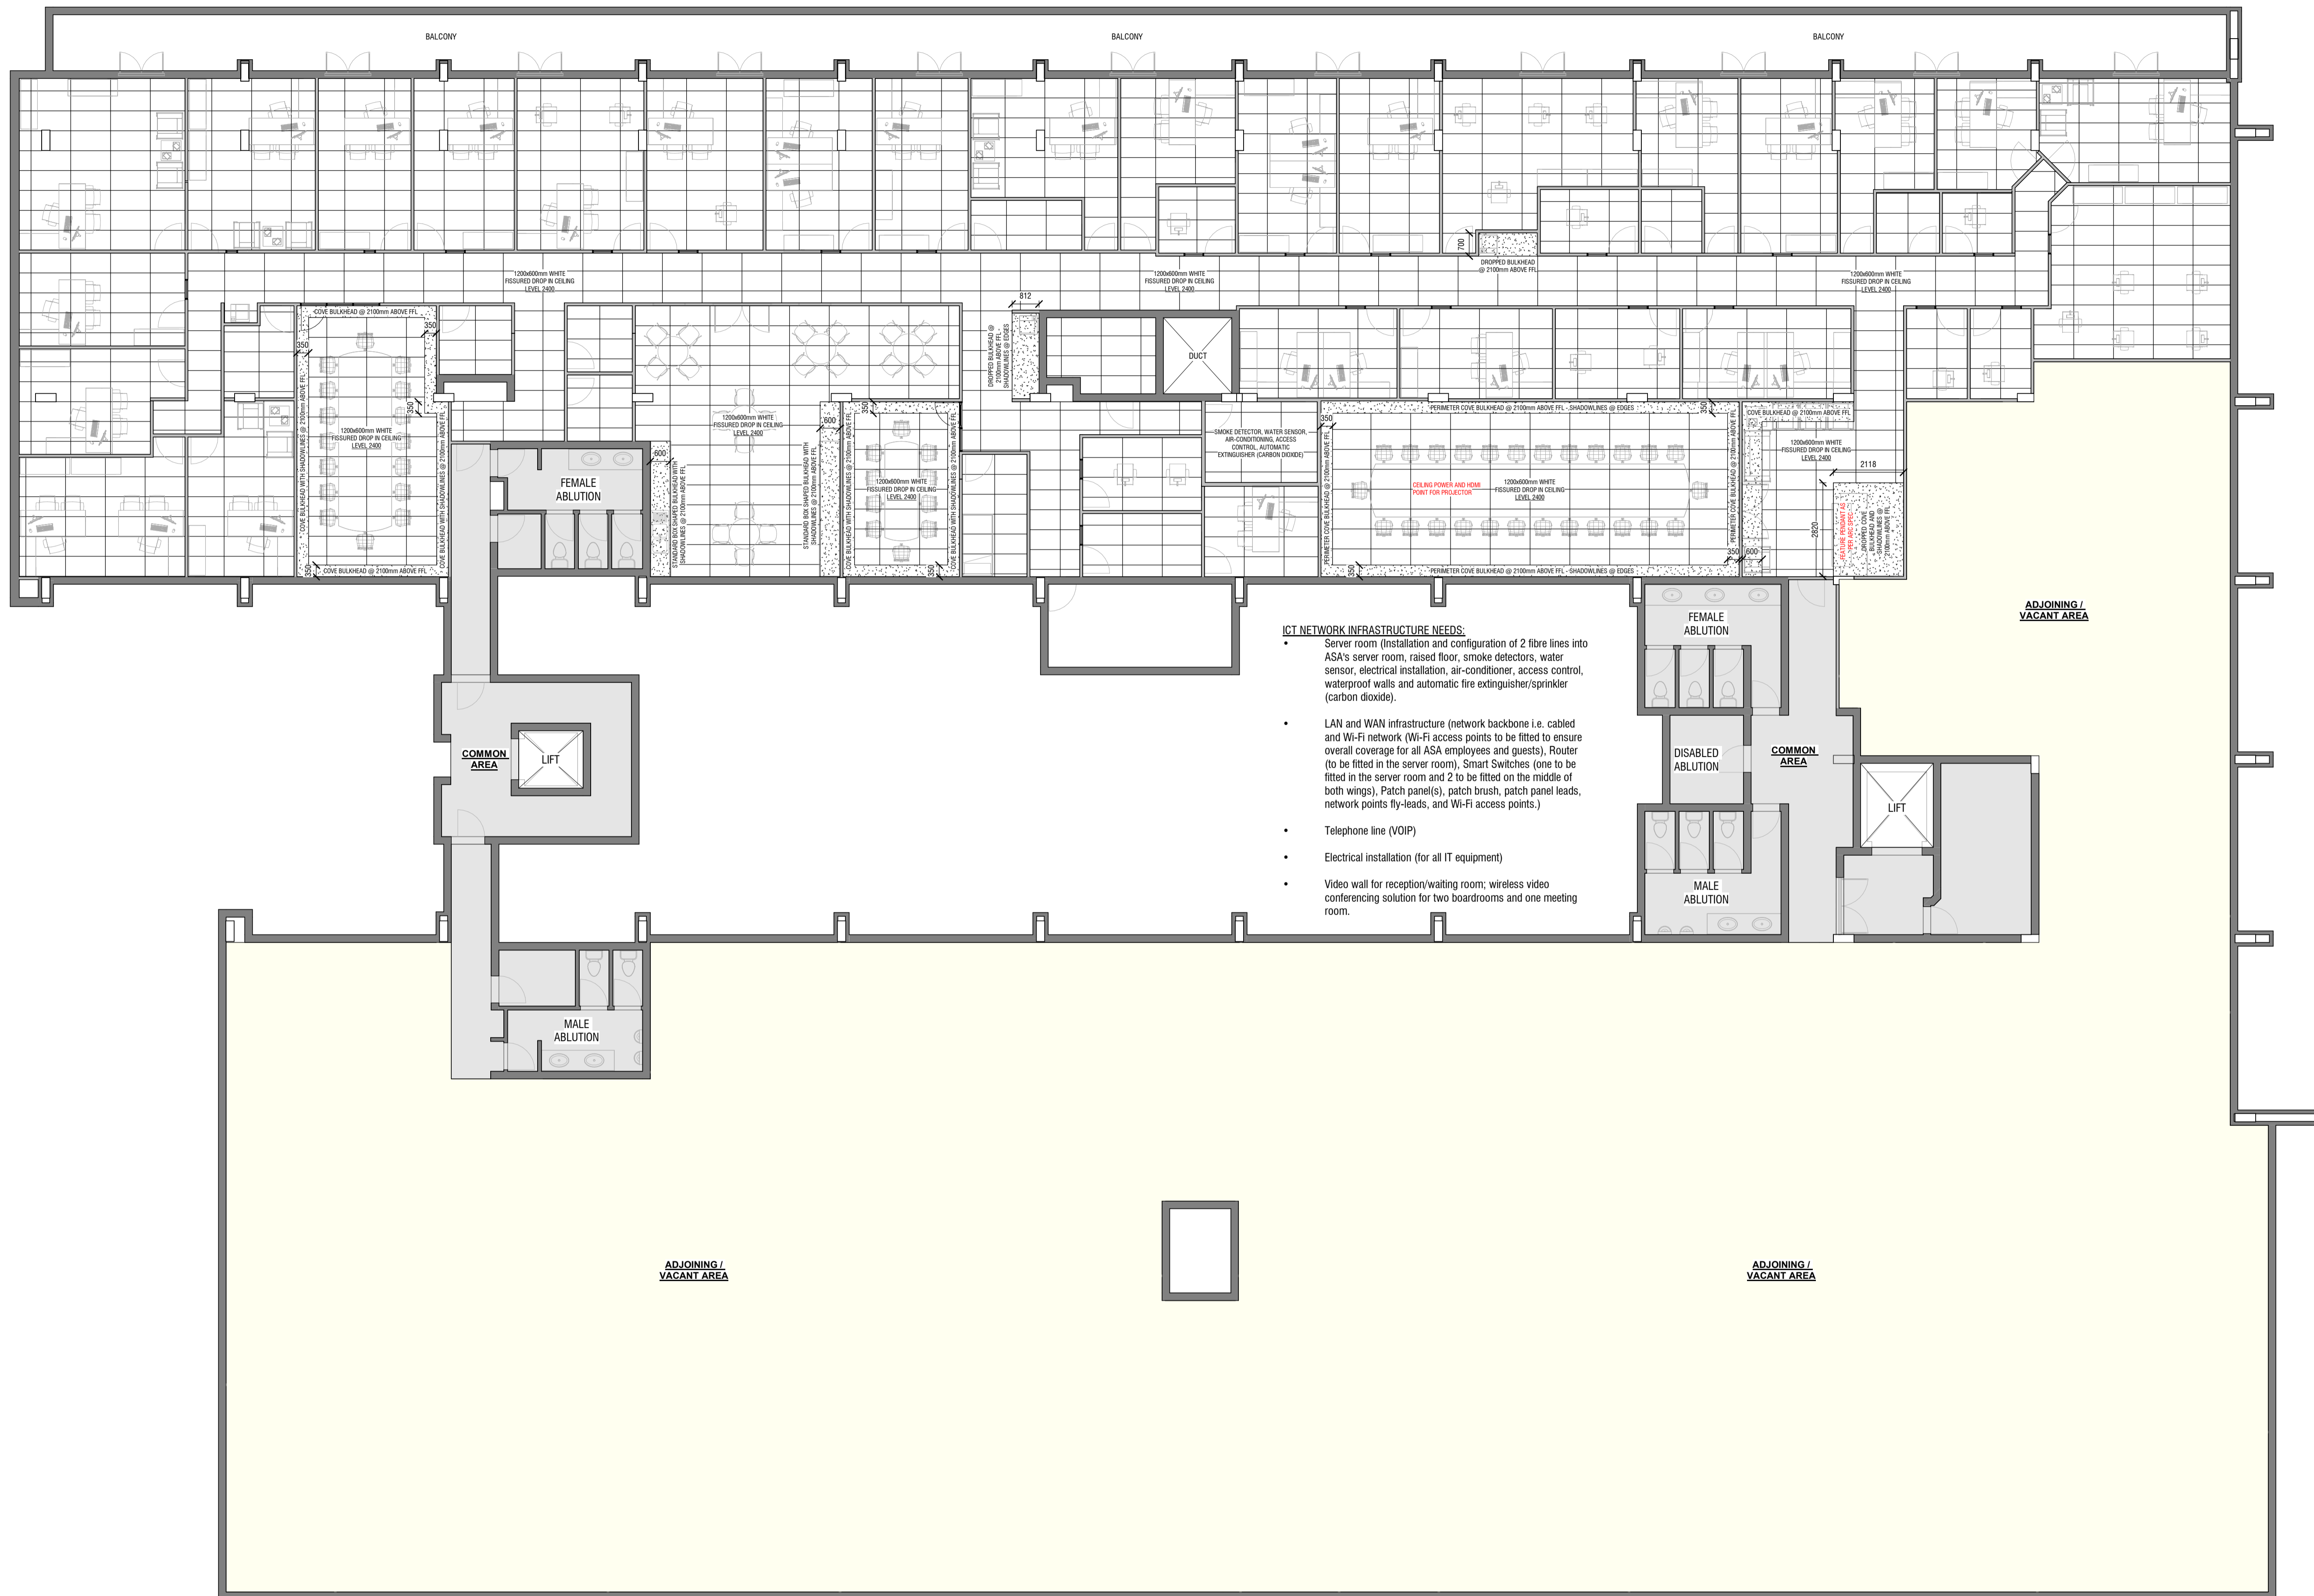

- ICT NETWORK INFRASTRUCTURE NEEDS:**
- Server room (Installation and configuration of 2 fibre lines into ASA's server room, raised floor, smoke detectors, water sensor, electrical installation, air-conditioning, access control, waterproof walls and automatic fire extinguisher/sprinkler (carbon dioxide).
  - LAN and WAN infrastructure (network backbone i.e. cabled and Wi-Fi network (Wi-Fi access points to be fitted to ensure overall coverage for all ASA employees and guests), Router (to be fitted in the server room), Smart Switches (one to be fitted in the server room and 2 to be fitted on the middle of both wings), Patch panel(s), patch brush, patch panel leads, network points fly-leads, and Wi-Fi access points.)
  - Telephone line (VOIP)
  - Electrical installation (for all IT equipment)
  - Video wall for reception/waiting room; wireless video conferencing solution for two boardrooms and one meeting room.

3rd FLOOR - AGREMENT  
CEILING PLAN REV 1  
1 : 100

<b>AGREMENT</b>		
Signature	Date	
Client		
Architect		
Engineer		
<b>INFOTECH BUILDING</b>		
project name : 1090 ARCADIA STREET, HATFIELD PRETORIA		
site :		
		
client :		
<b>3RD FLOOR CEILING PLAN</b>		
Drawing Name		
JAE Drawn by	008 Dwg Number	
RLSP Designed by	0001 Project Number	2 Revision
1 : 100 Scale	12.07.2023 Date	
<b>A1</b>		